

Rev	Date	Designer
-----	------	----------

Preliminary ☐ Tender ☐	
Construction ☐ As Built ☐	
Client:	

Lambert Smith Hampton

Drawing Title:
12 Centre
Mansfield
Ground Floor

Drawn By: Emma Birch

Date: 24/04/08

Scale @ A1: 1:100

Drawing No: 08-04-70 / 09


Rev.

All dimensions to be confirmed on site.



SYSTEMS BY DESIGN PLC
postbox@sbdlpc.com
www.sbdplc.com

The Coracle, Phoenix Road 1
Hawley in Arden, Warwickshire, B95 6DZ
Tel: 01929 644100
Fax: 844144

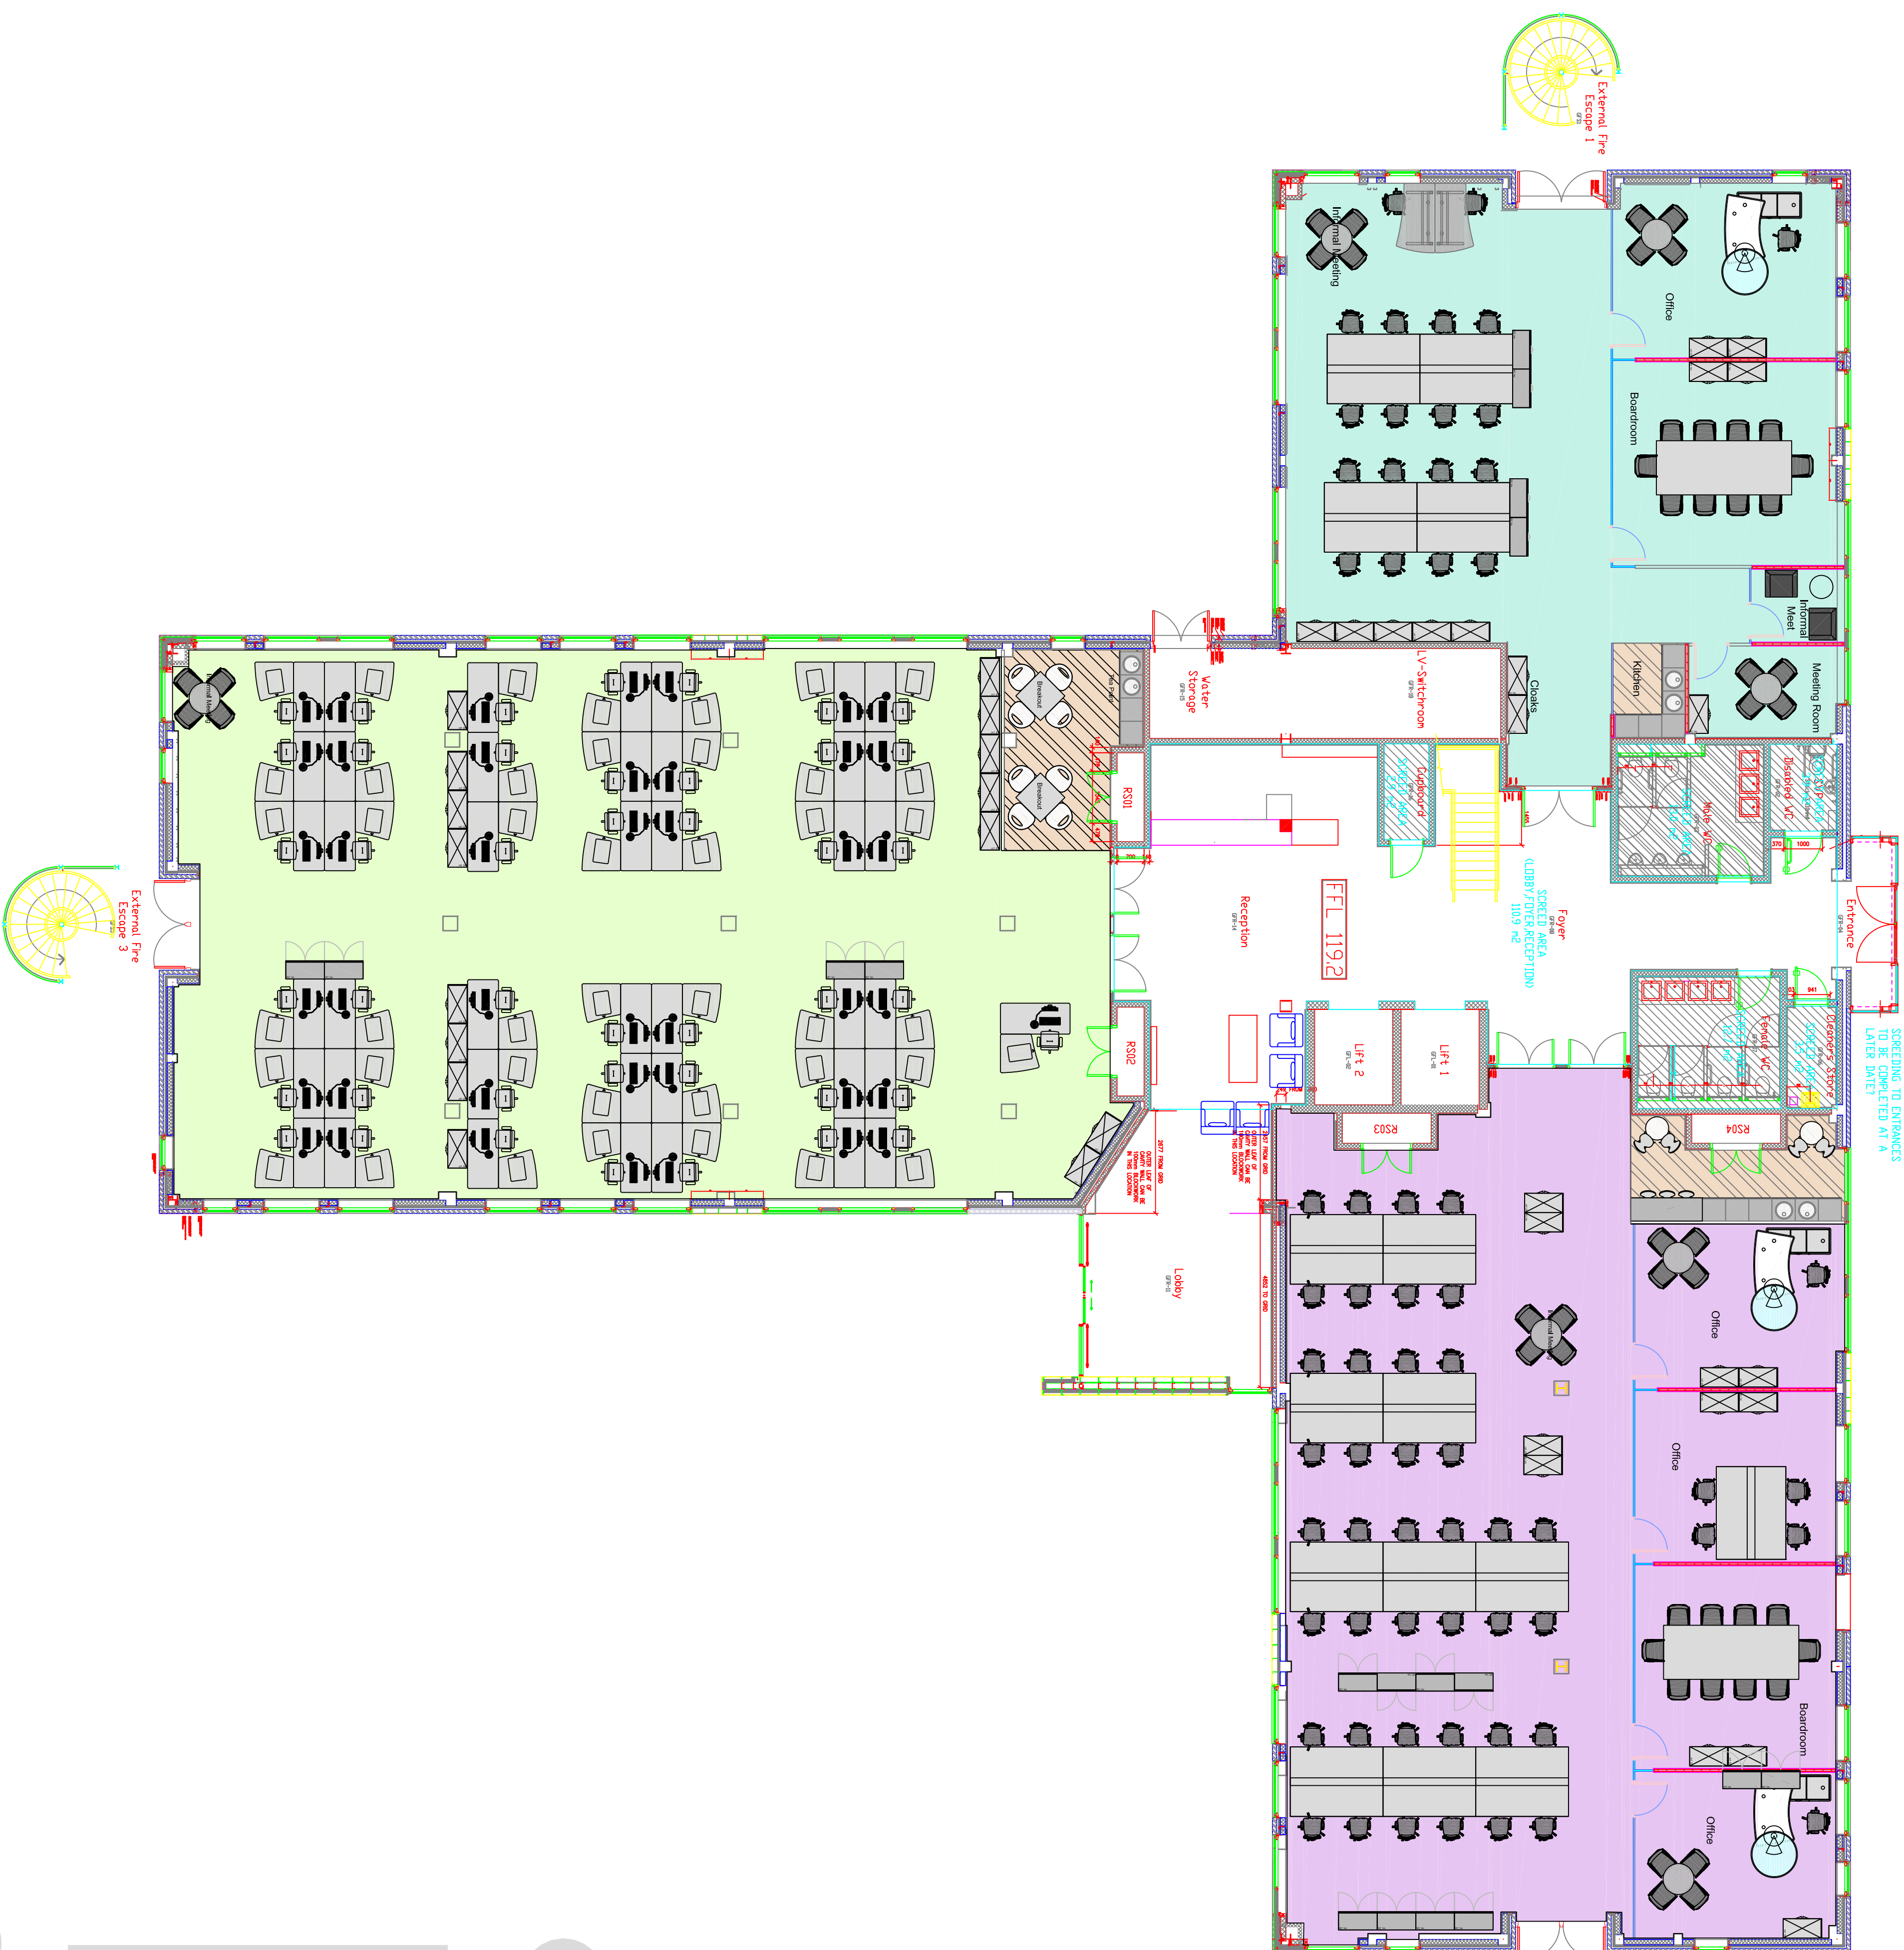

12

Ground Floor